



Eksisterende terreng

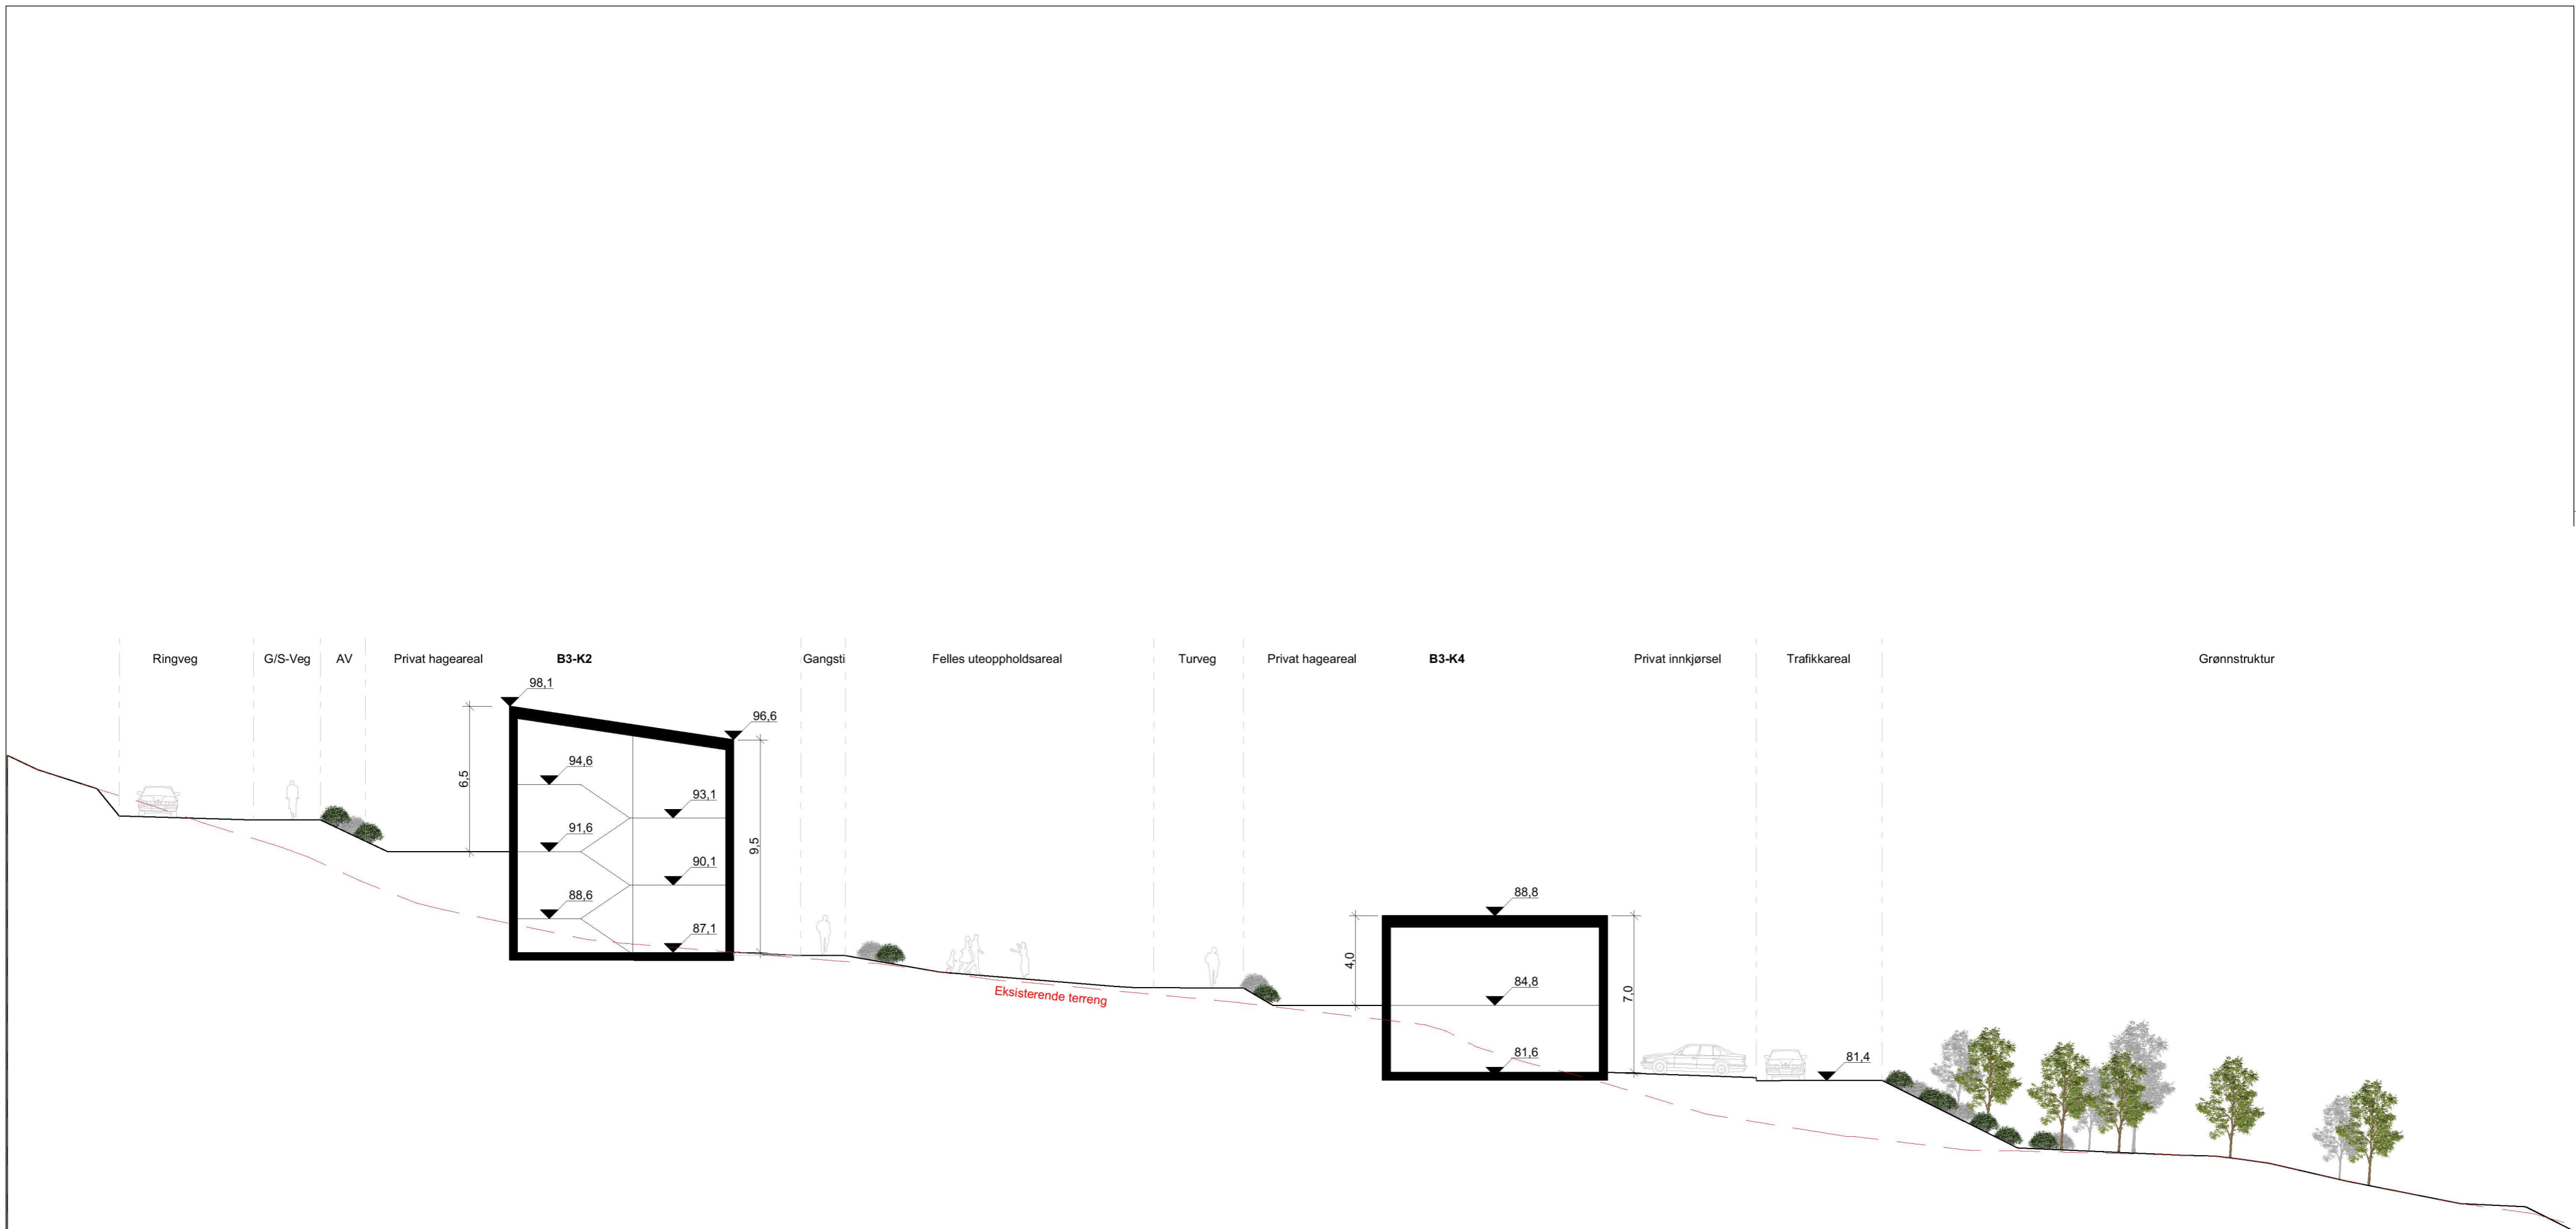

Eksisterende: P3360-Taumarka3\_Teamark3\_3360-31-Taumarka3.dwg

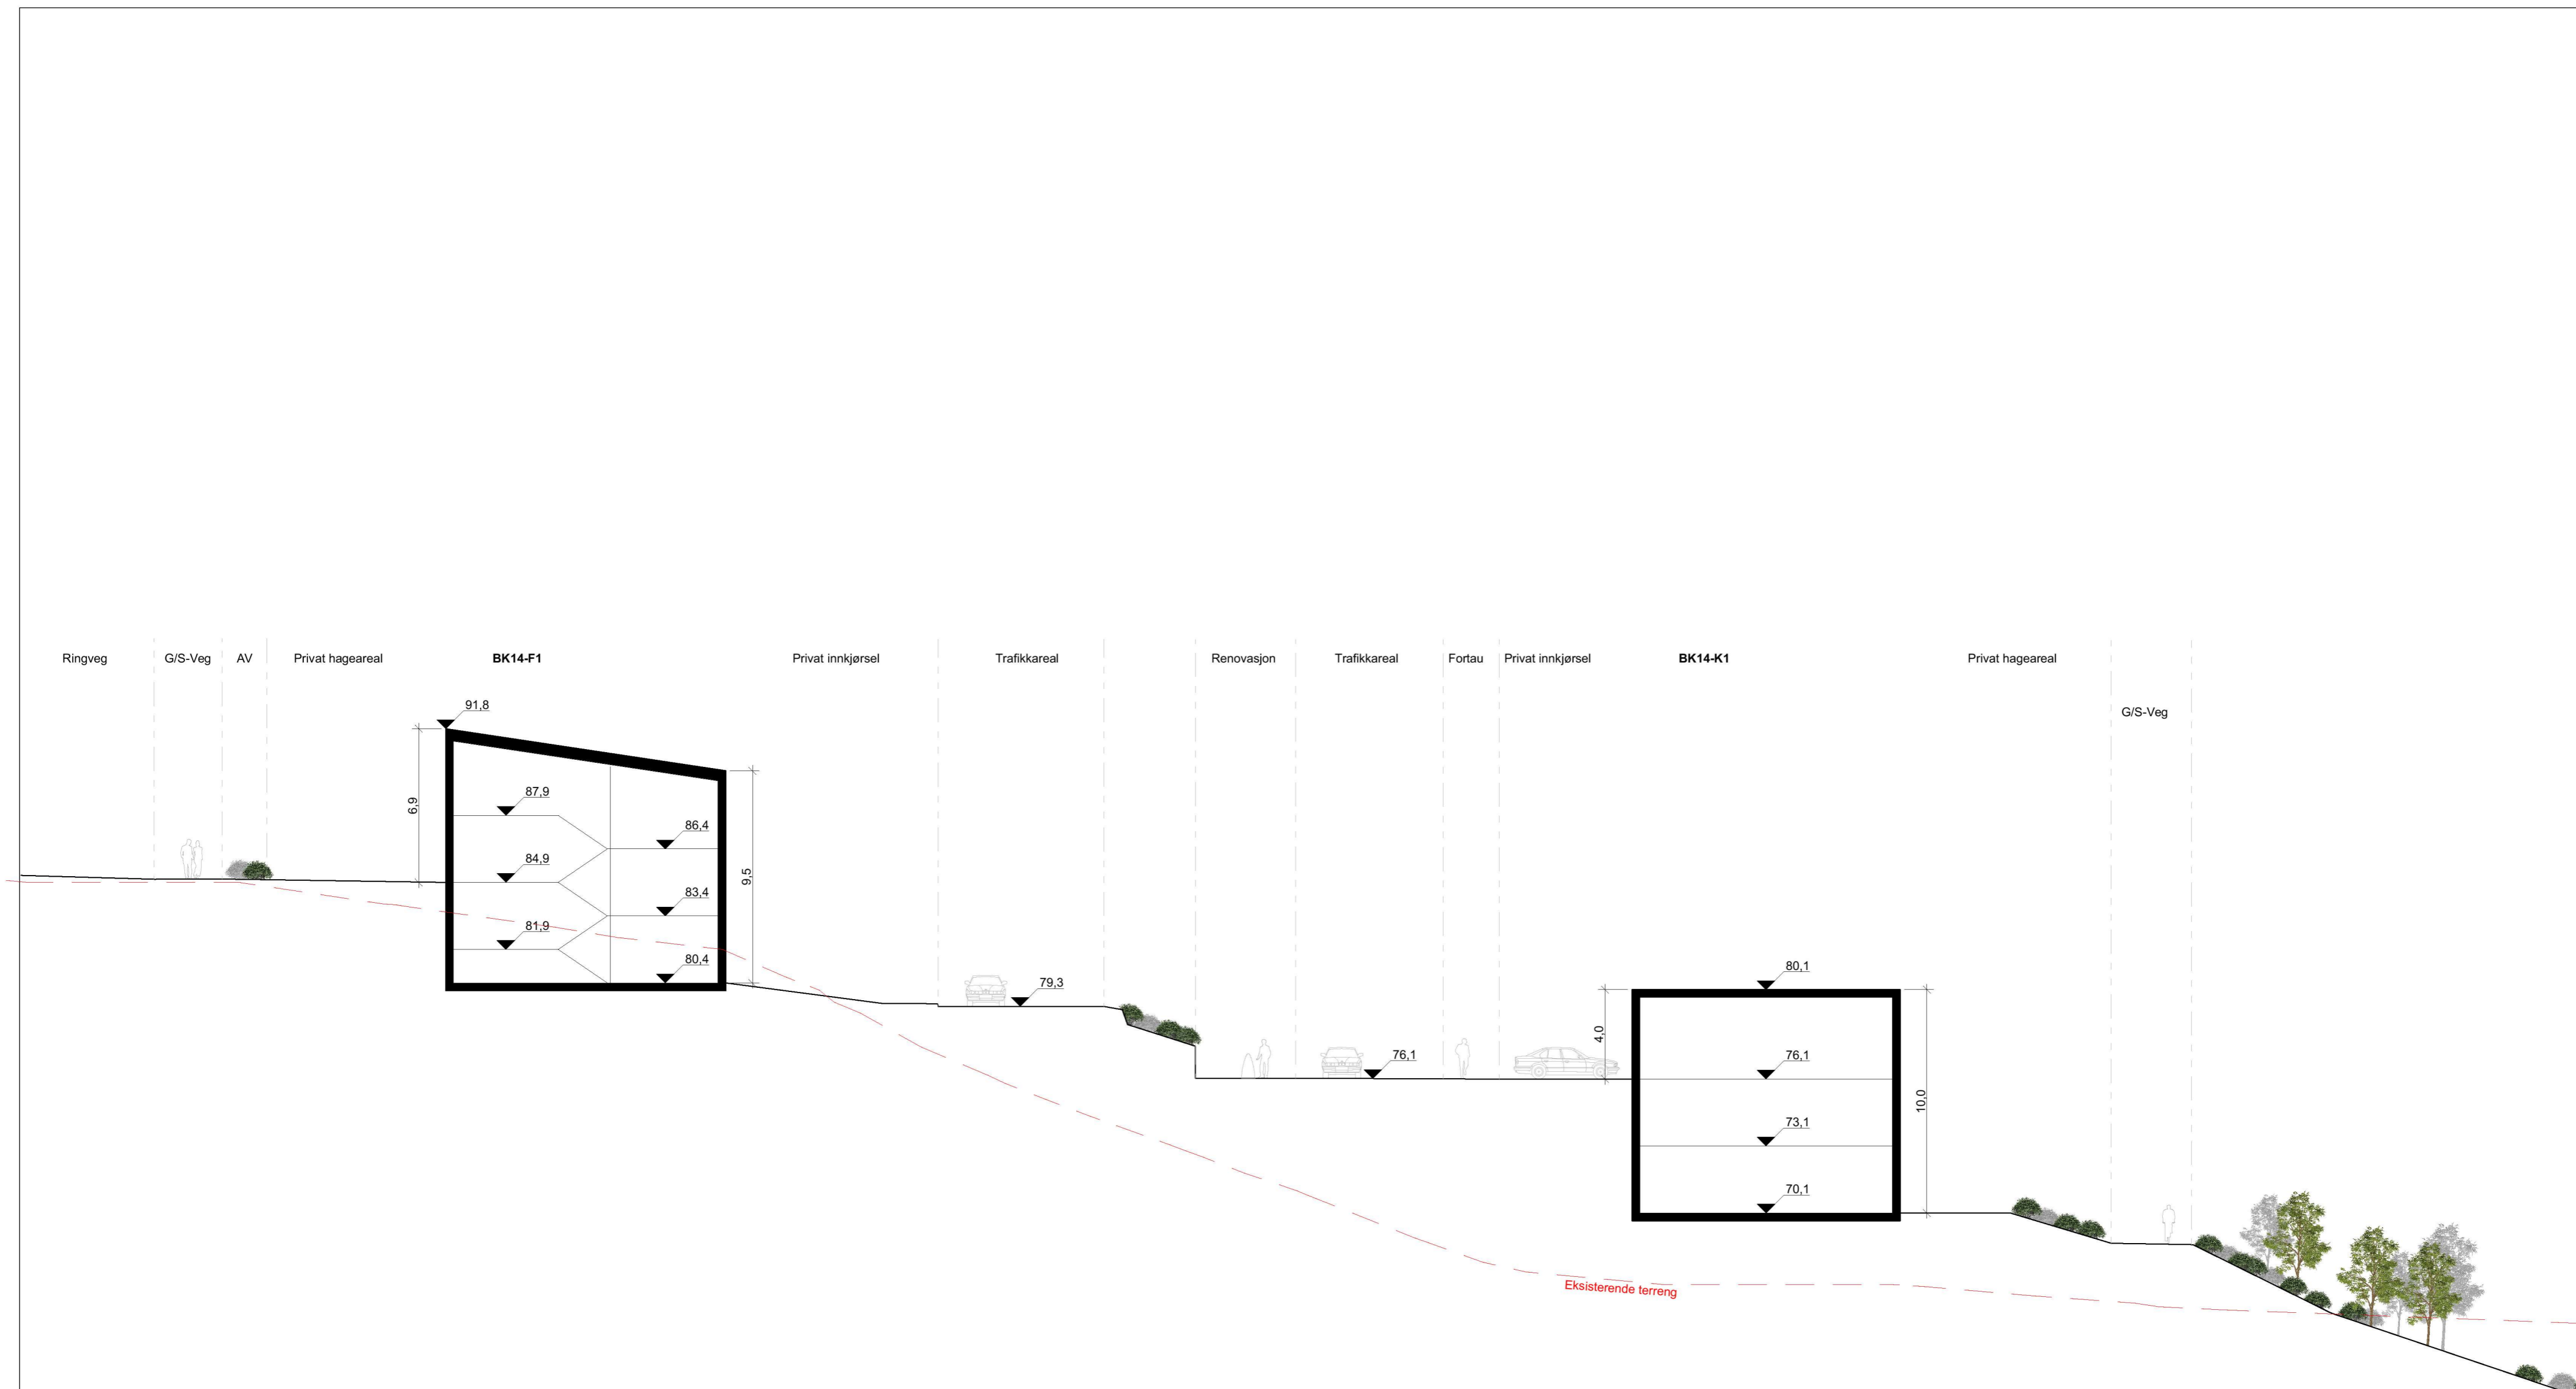

Eksisterende terreng